

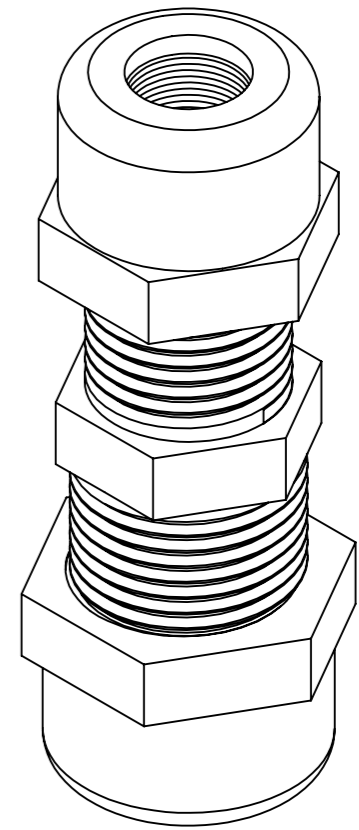
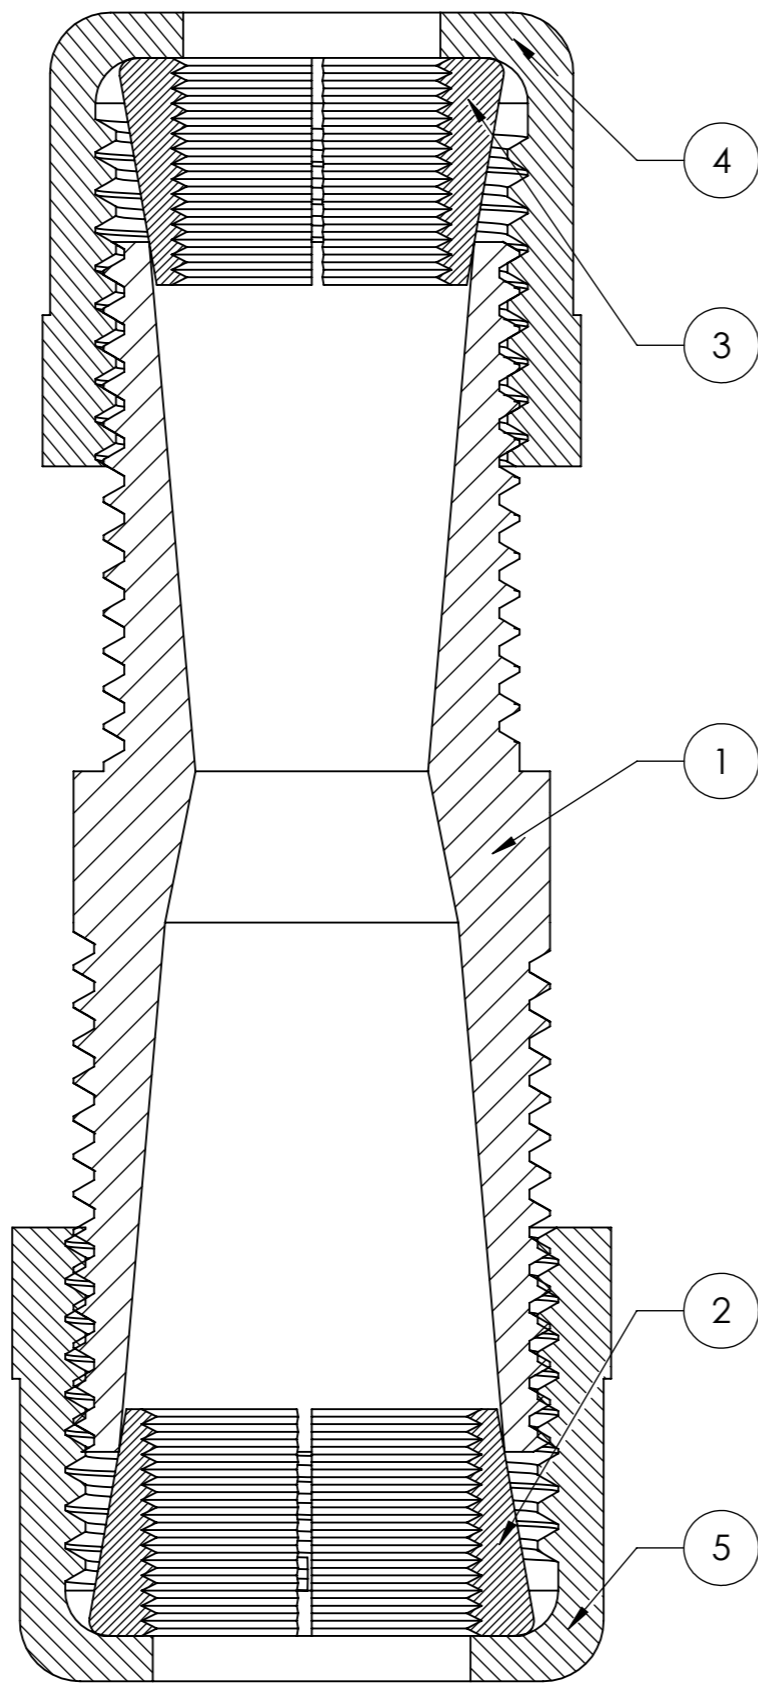
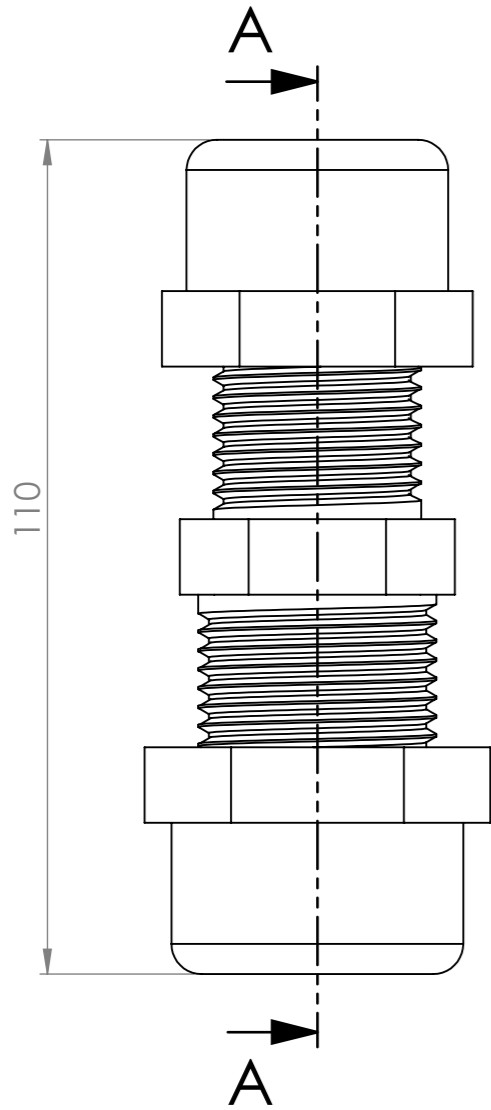


SECTION A-A  
SCALE 2:1


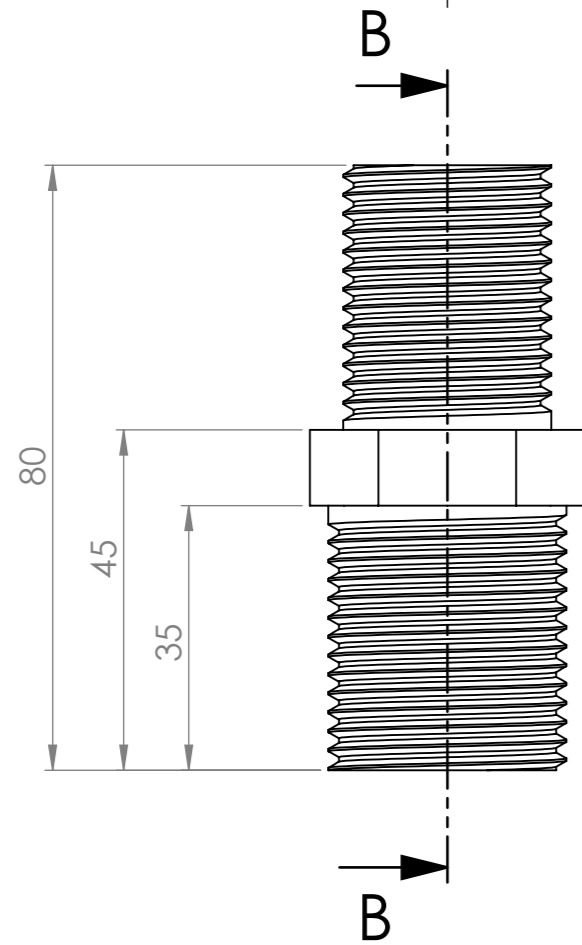


ITEM NO.	TITLE	DWG NO.	QTY.
1	Body 16.5 - 20.5	002	1
2	Olive 16.5	003	1
3	Olive 20.5	004	1
4	Sleeve 16.5	005	1
5	Sleeve 20.5	006	1

UNLESS OTHERWISE SPECIFIED: DIMENSIONS ARE IN MILLIMETERS SURFACE FINISH: TOLERANCES: LINEAR: ANGULAR:		FINISH:  MIXED		DEBURR AND BREAK SHARP EDGES		DO NOT SCALE DRAWING		REVISION : A	
NAME	SIGNATURE	DATE	TITLE:		<p style="text-align: center; font-size: 24px; font-weight: bold;">PIPE FITTING ASSEMBLY</p>				
DRAWN	Tom van der Vaart	29-05-18	DWG NO.						
CHK'D			001						
APPV'D			A3						
MFG			SCALE:1:1						
Q.A			MATERIAL:		WEIGHT:		SHEET 1 OF 1		
			PET						

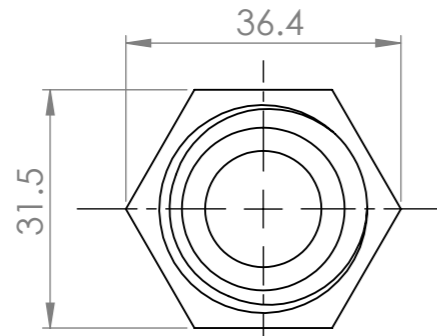

**SECTION B-B**  
SCALE 2:1

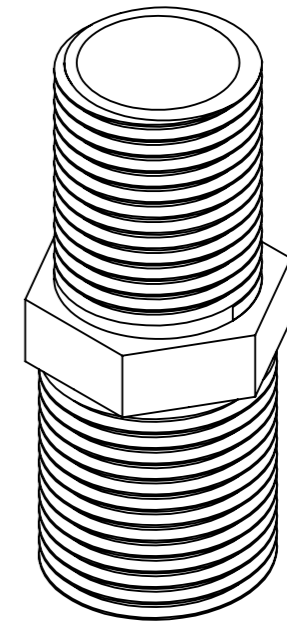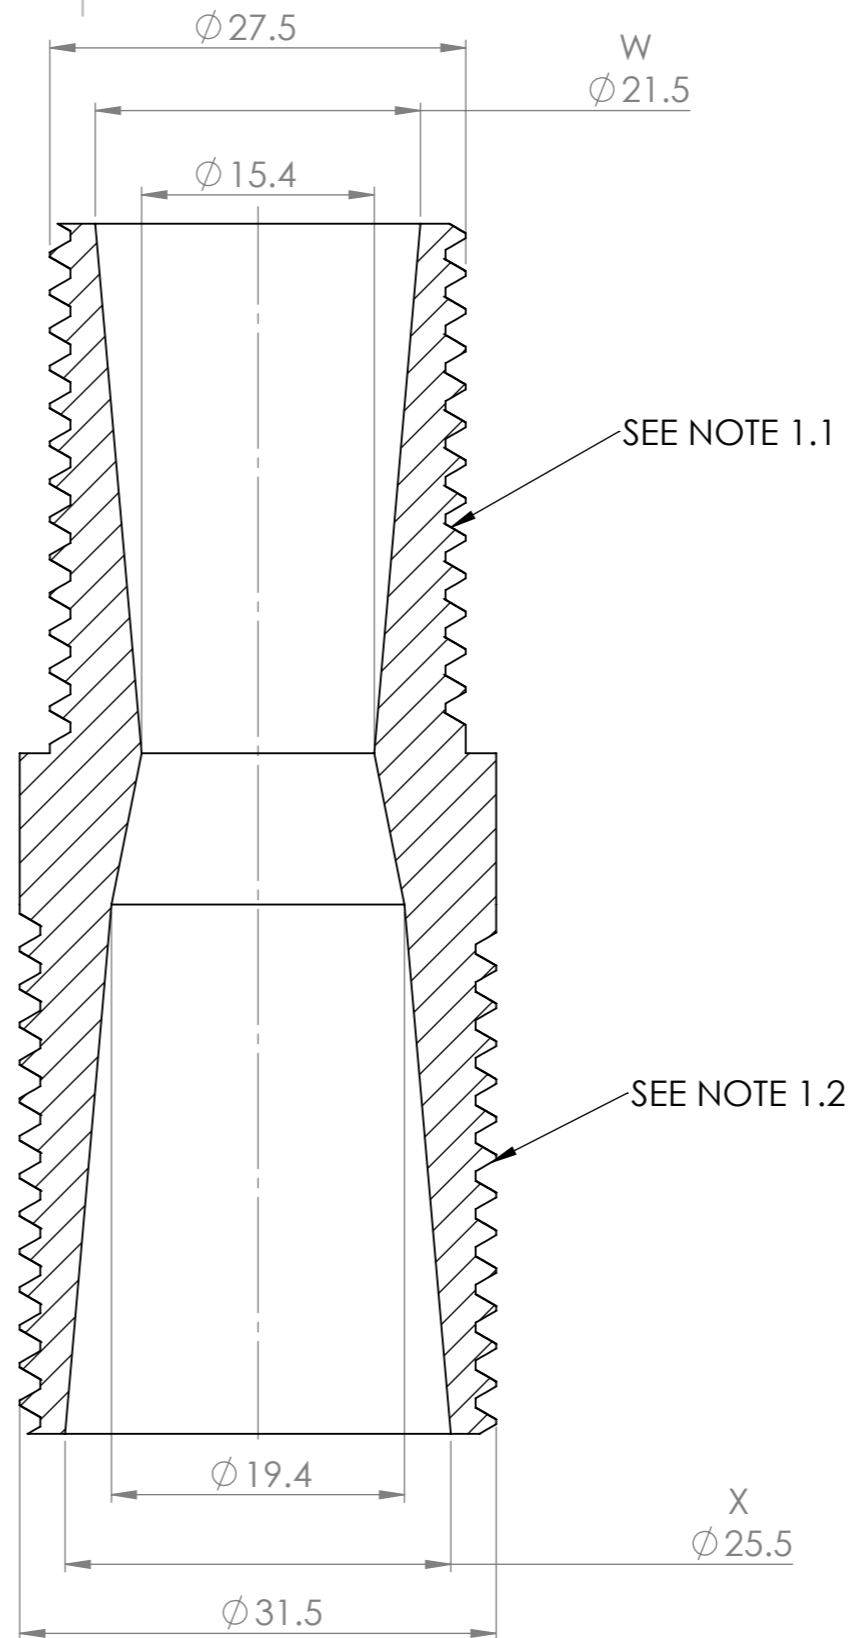


**NOTES:**

1.1 PLEASE ADD DETAIL OF THREAD DESIGN OR QUOTE RELIVENT SECTION IN USER MANUAL

1.2 PLEASE ADD DETAIL OF THREAD DESIGN OR QUOTE RELIVENT SECTION IN USER MANUAL

1.3 PLEASE ADD DETAIL OF VAPOR SMOOTH PROCEDURE OR QUOTE RELIVENT SECTION IN USER MANUAL


UNLESS OTHERWISE SPECIFIED: DIMENSIONS ARE IN MILLIMETERS SURFACE FINISH: TOLERANCES: LINEAR: ANGULAR:			FINISH: <b>SEE NOTE 1.3</b>		DEBURR AND BREAK SHARP EDGES	DO NOT SCALE DRAWING	REVISION : A
					TITLE: <b>BODY 16.5 - 20.5</b>		
DRAWN Tom van der Vaart		SIGNATURE		DATE 29-05-18	DWG NO. <b>002</b>		A3
MATERIAL: <b>PET</b>					SCALE: 1:1		
						SHEET 2 OF 6	

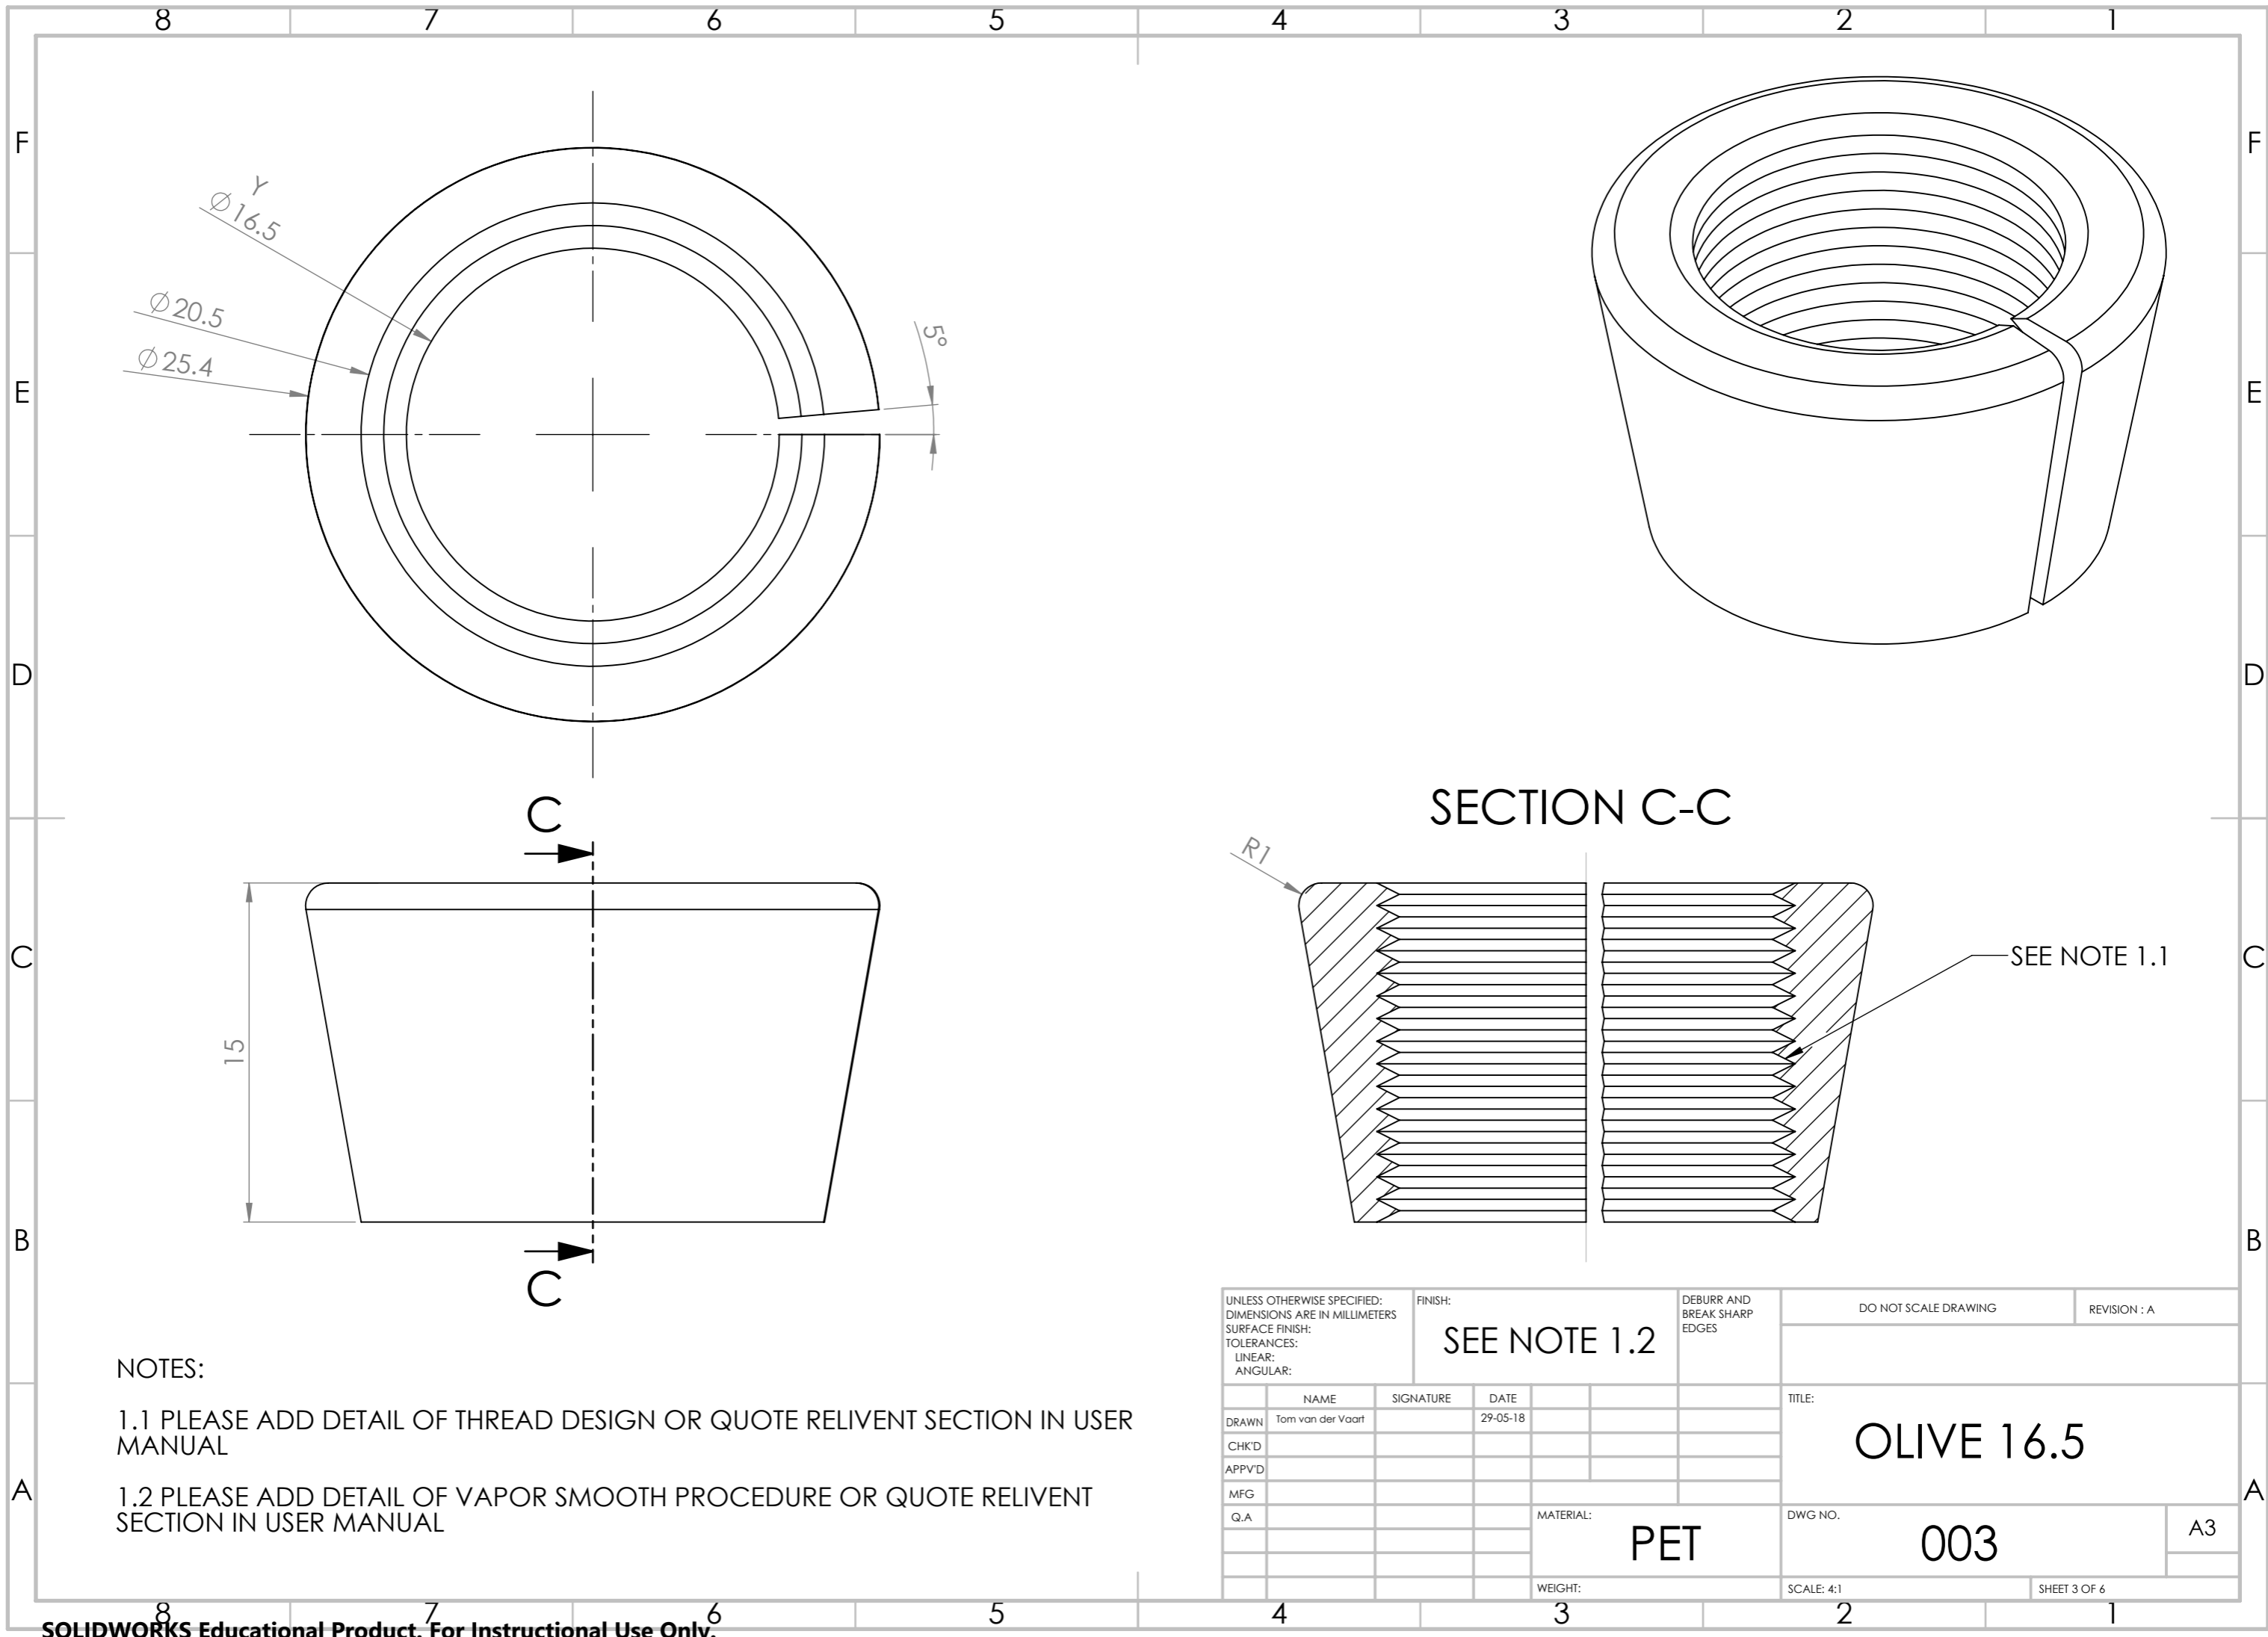


NOTES:

- 1.1 PLEASE ADD DETAIL OF THREAD DESIGN OR QUOTE RELIVENT SECTION IN USER MANUAL
- 1.2 PLEASE ADD DETAIL OF VAPOR SMOOTH PROCEDURE OR QUOTE RELIVENT SECTION IN USER MANUAL

SECTION C-C

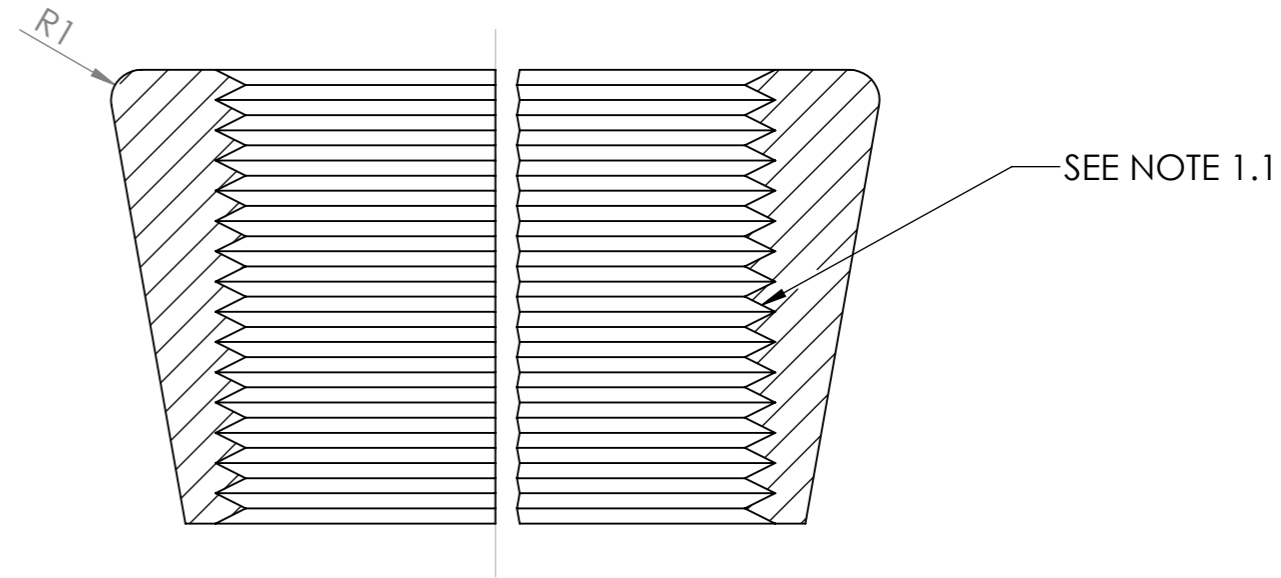

UNLESS OTHERWISE SPECIFIED: DIMENSIONS ARE IN MILLIMETERS		FINISH: <b>SEE NOTE 1.2</b>		DEBURR AND BREAK SHARP EDGES		DO NOT SCALE DRAWING		REVISION : A	
SURFACE FINISH:									
TOLERANCES:									
LINEAR:									
ANGULAR:									
DRAWN Tom van der Vaart		SIGNATURE		DATE 29-05-18		TITLE: <b>OLIVE 16.5</b>			
CHK'D									
APPV'D									
MFG									
Q.A				MATERIAL: <b>PET</b>		DWG NO. <b>003</b>		A3	
				WEIGHT:		SCALE: 4:1		SHEET 3 OF 6	




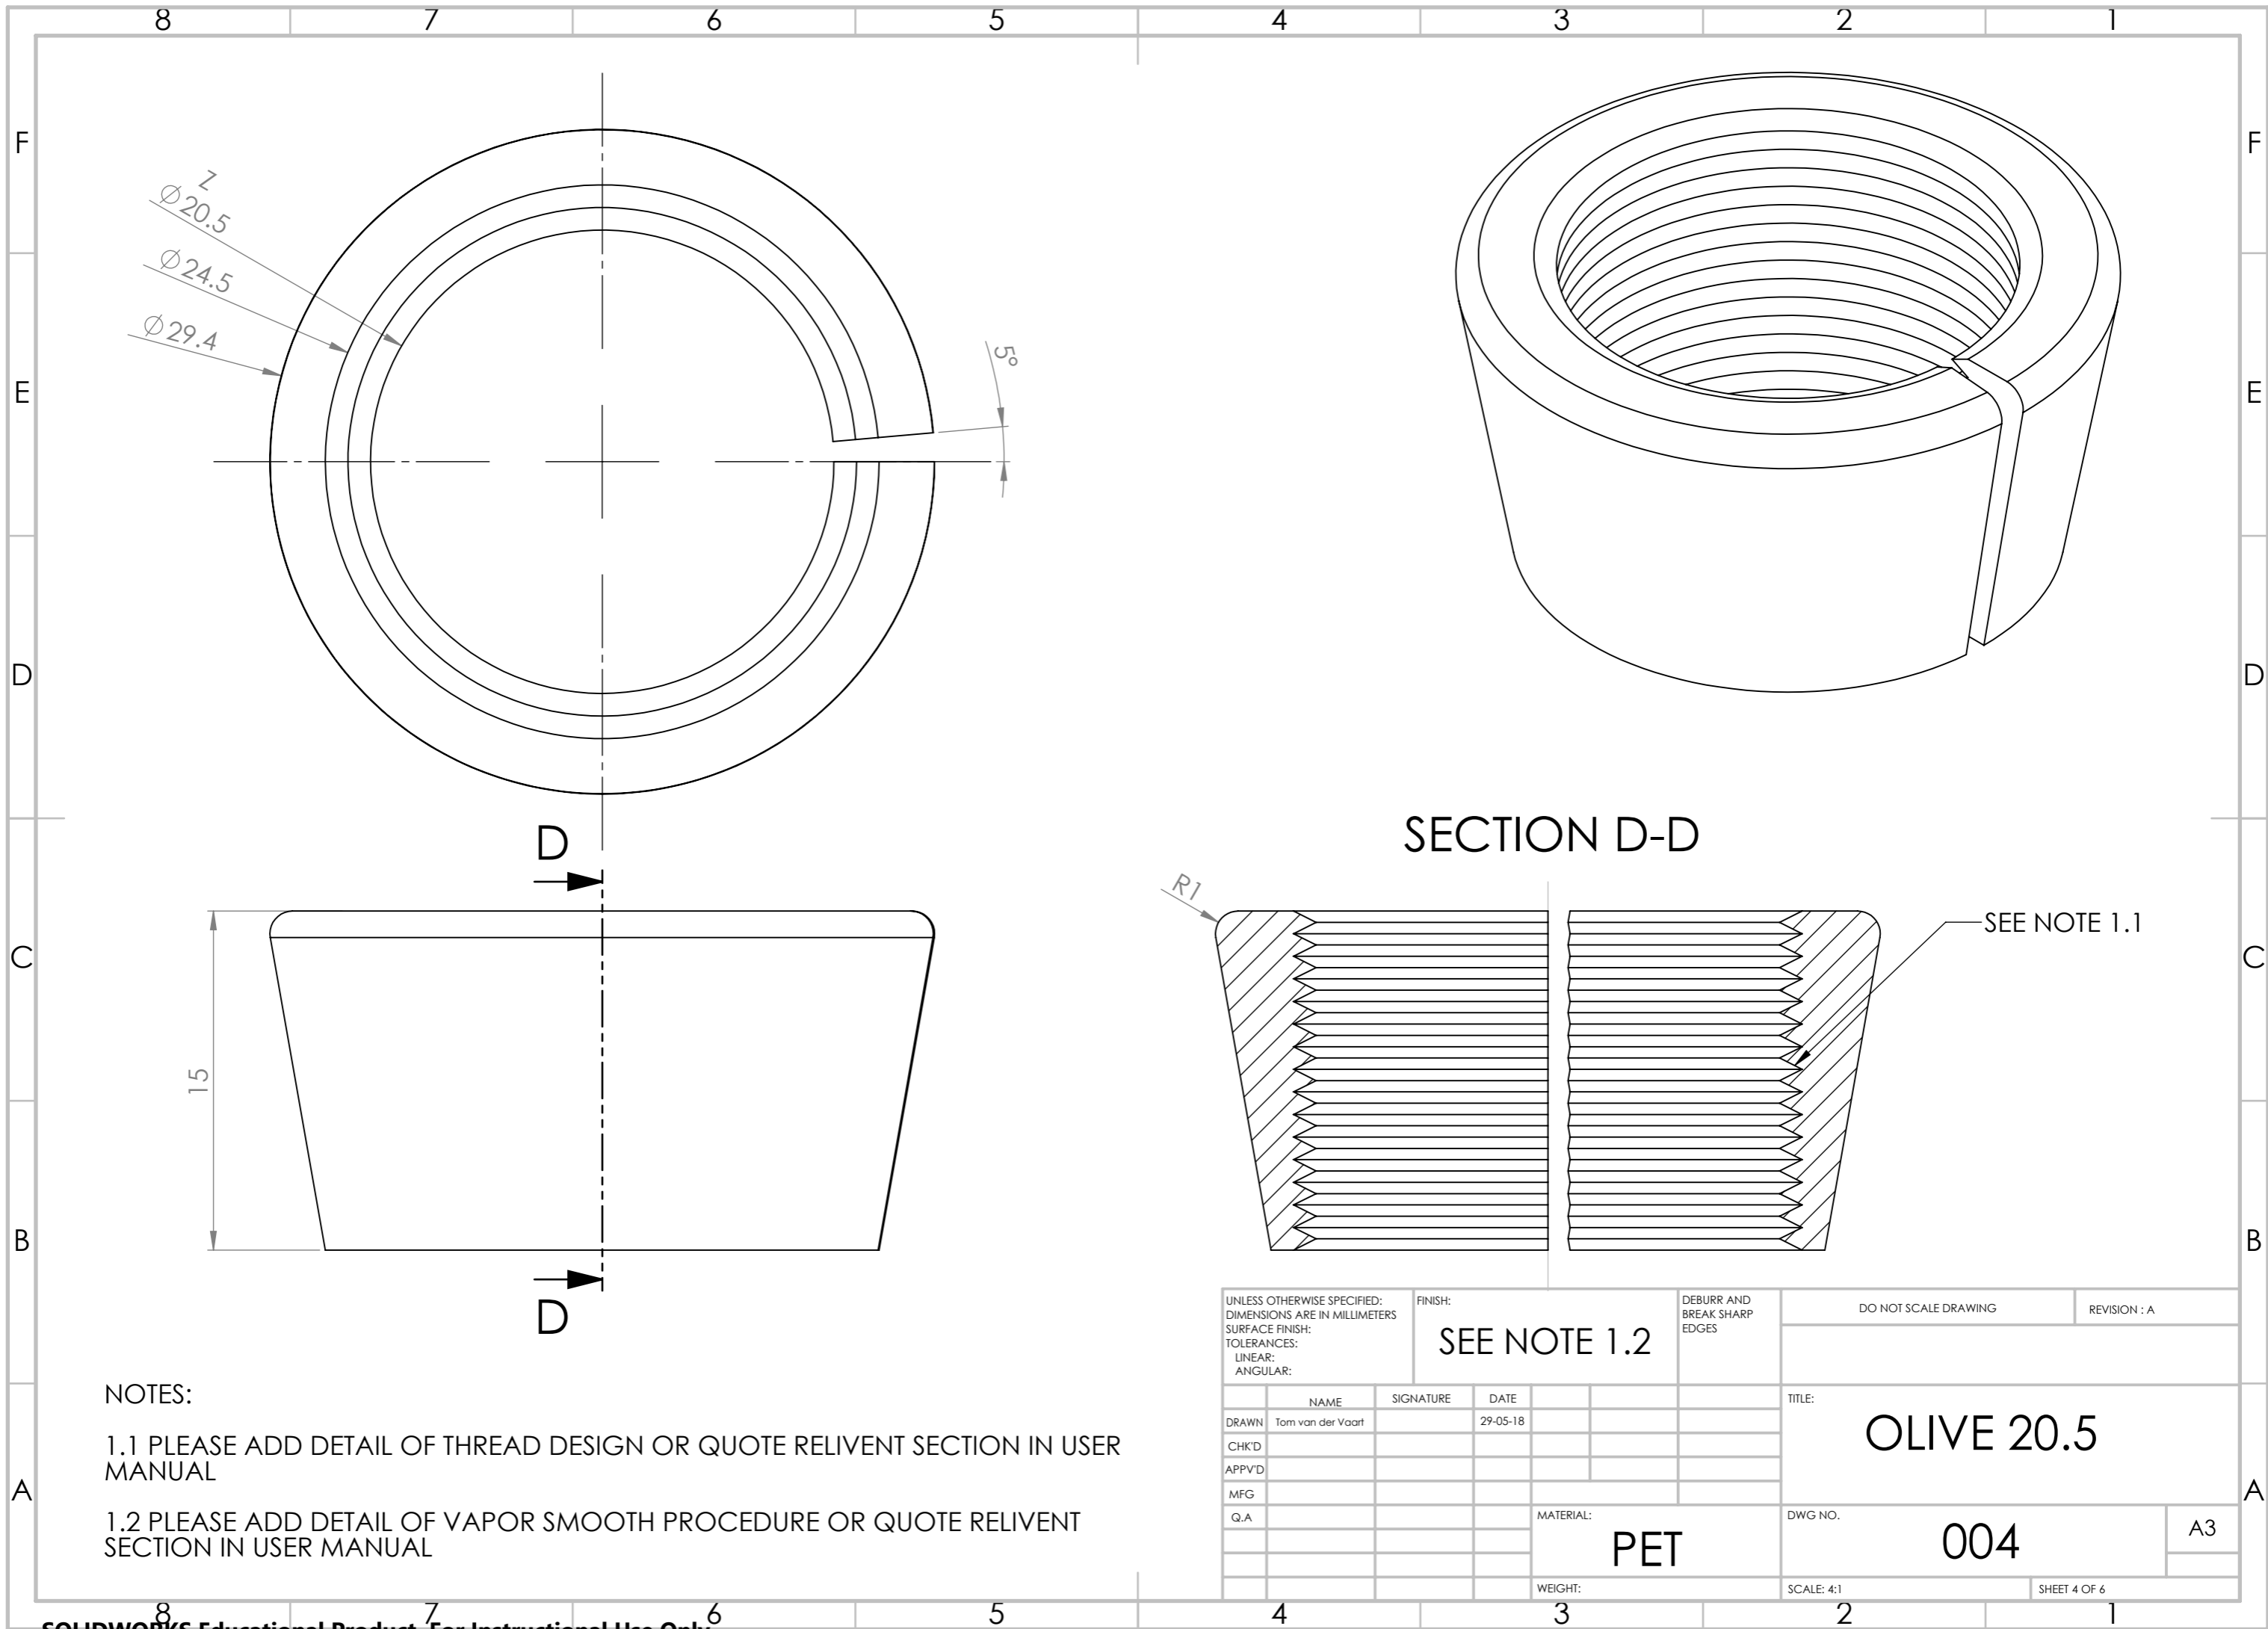


**NOTES:**

1.1 PLEASE ADD DETAIL OF THREAD DESIGN OR QUOTE RELIVENT SECTION IN USER MANUAL

1.2 PLEASE ADD DETAIL OF VAPOR SMOOTH PROCEDURE OR QUOTE RELIVENT SECTION IN USER MANUAL

UNLESS OTHERWISE SPECIFIED: DIMENSIONS ARE IN MILLIMETERS		FINISH: <b>SEE NOTE 1.2</b>		DEBURR AND BREAK SHARP EDGES		DO NOT SCALE DRAWING		REVISION : A	
SURFACE FINISH:									
TOLERANCES:									
LINEAR:									
ANGULAR:									
DRAWN Tom van der Vaart		SIGNATURE		DATE 29-05-18		TITLE:		<b>OLIVE 20.5</b>	
CHK'D									
APPV'D									
MFG									
Q.A				MATERIAL:		DWG NO.		A3	
				<b>PET</b>		<b>004</b>			
				WEIGHT:		SCALE: 4:1		SHEET 4 OF 6	

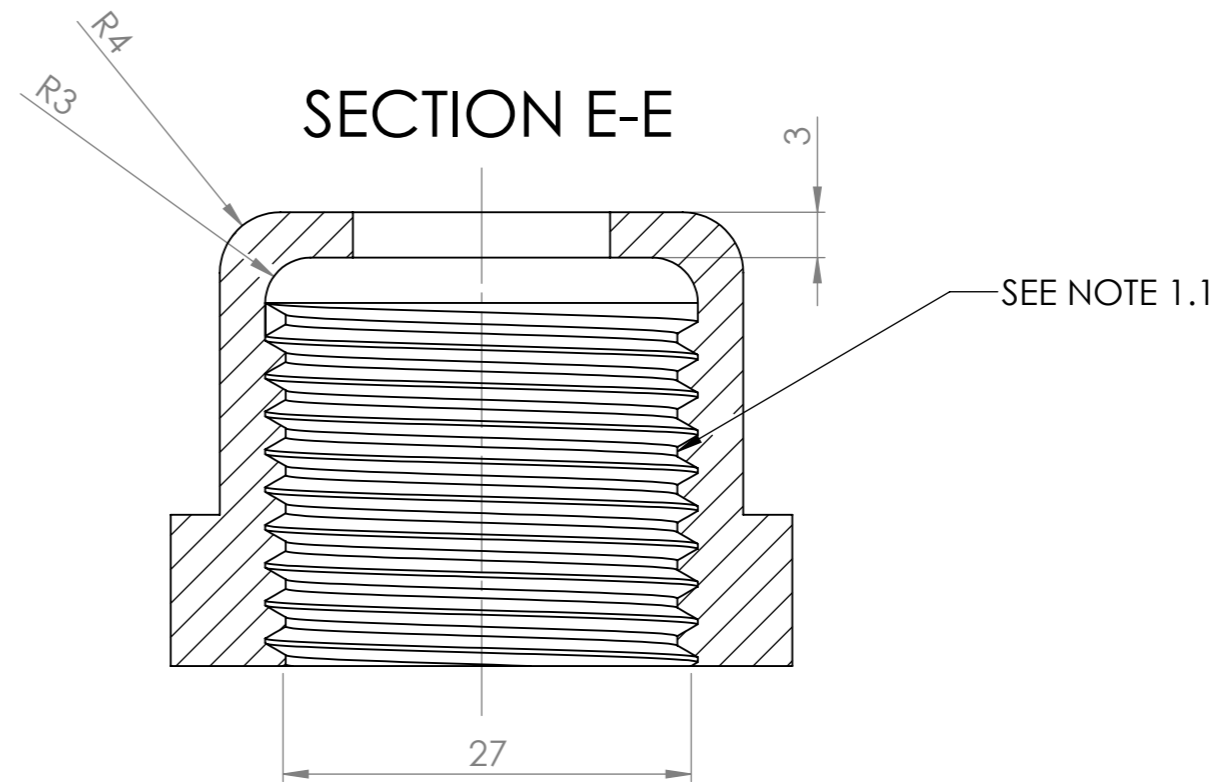
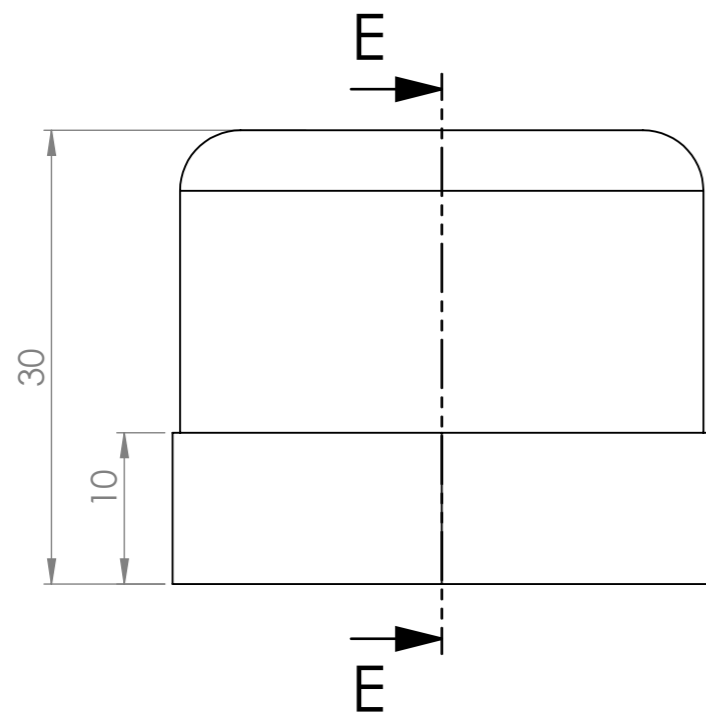
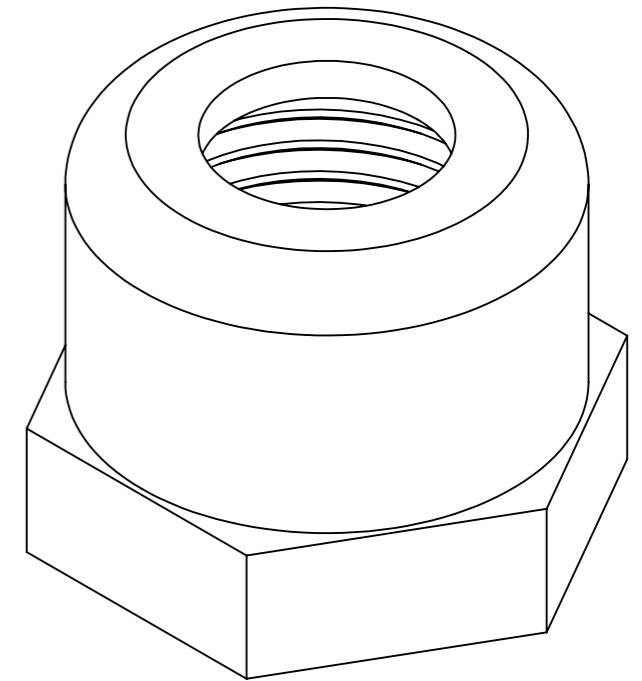
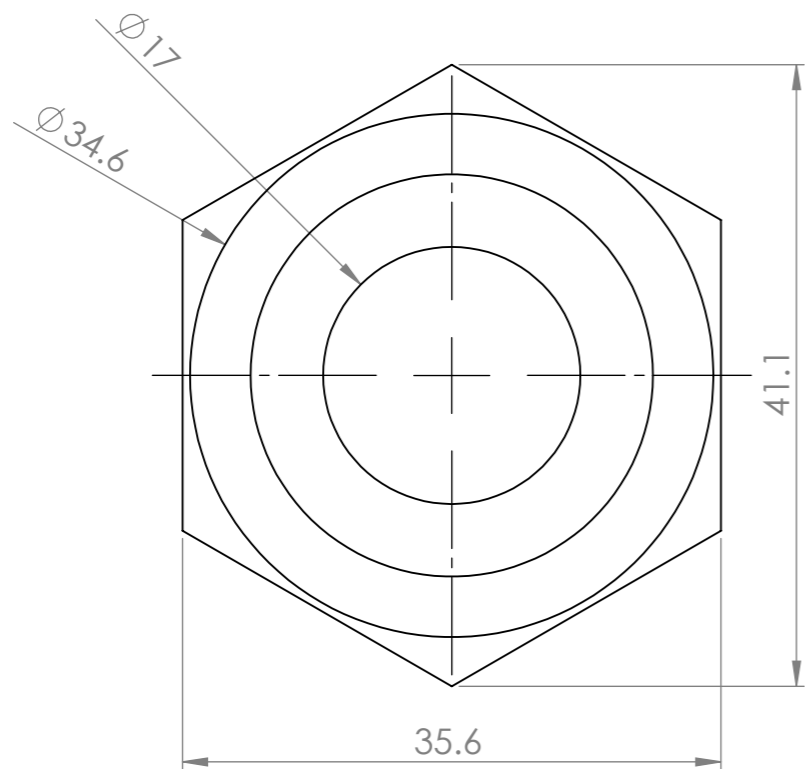


**NOTES:**

1.1 PLEASE ADD DETAIL OF THREAD DESIGN OR QUOTE RELIVENT SECTION IN USER MANUAL

1.2 PLEASE ADD DETAIL OF VAPOR SMOOTH PROCEDURE OR QUOTE RELIVENT SECTION IN USER MANUAL

UNLESS OTHERWISE SPECIFIED: DIMENSIONS ARE IN MILLIMETERS SURFACE FINISH: TOLERANCES: LINEAR: ANGULAR:			FINISH: <b>SEE NOTE 1.2</b>		DEBURR AND BREAK SHARP EDGES	DO NOT SCALE DRAWING	REVISION : A
					TITLE: <b>SLEEVE 16.5</b>		
DRAWN Tom van der Vaart		SIGNATURE		DATE 29-05-18	DWG NO. <b>005</b>		A3
CHK'D					SCALE:2:1		SHEET 5 OF 6
APPV'D					MATERIAL: <b>PET</b>		
MFG					WEIGHT:		
Q.A							

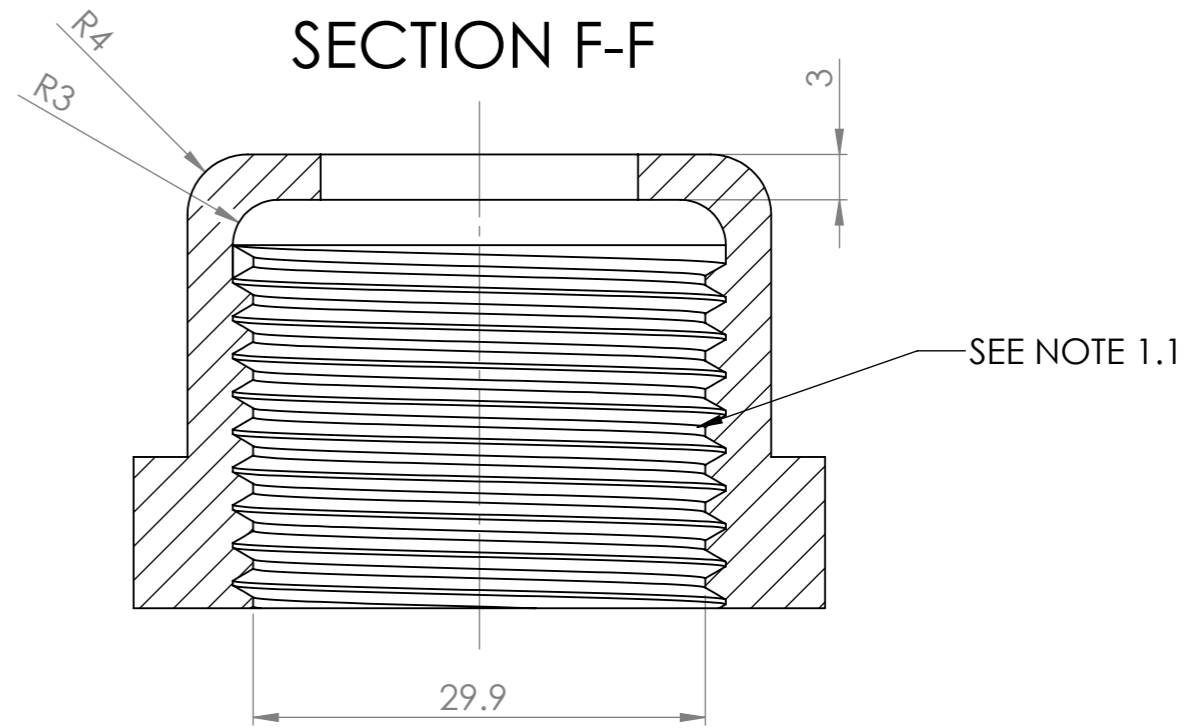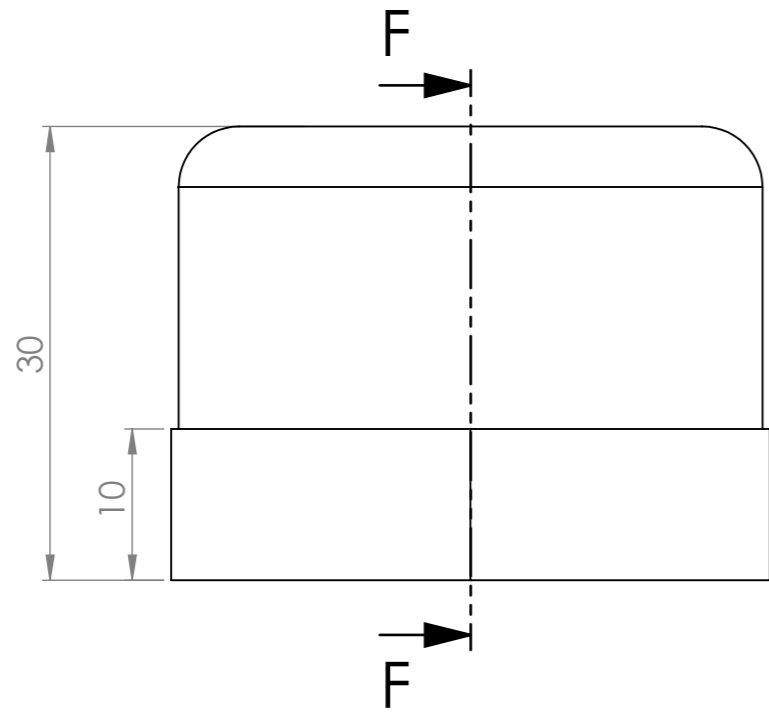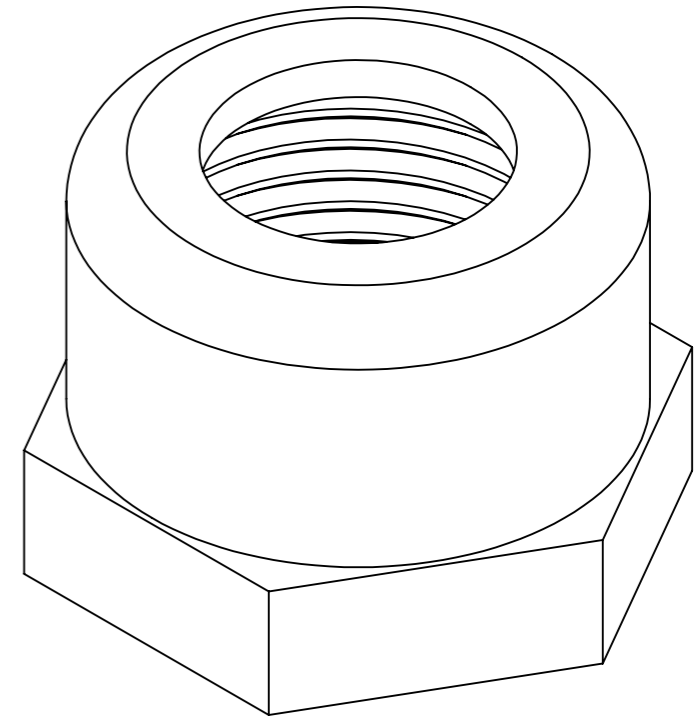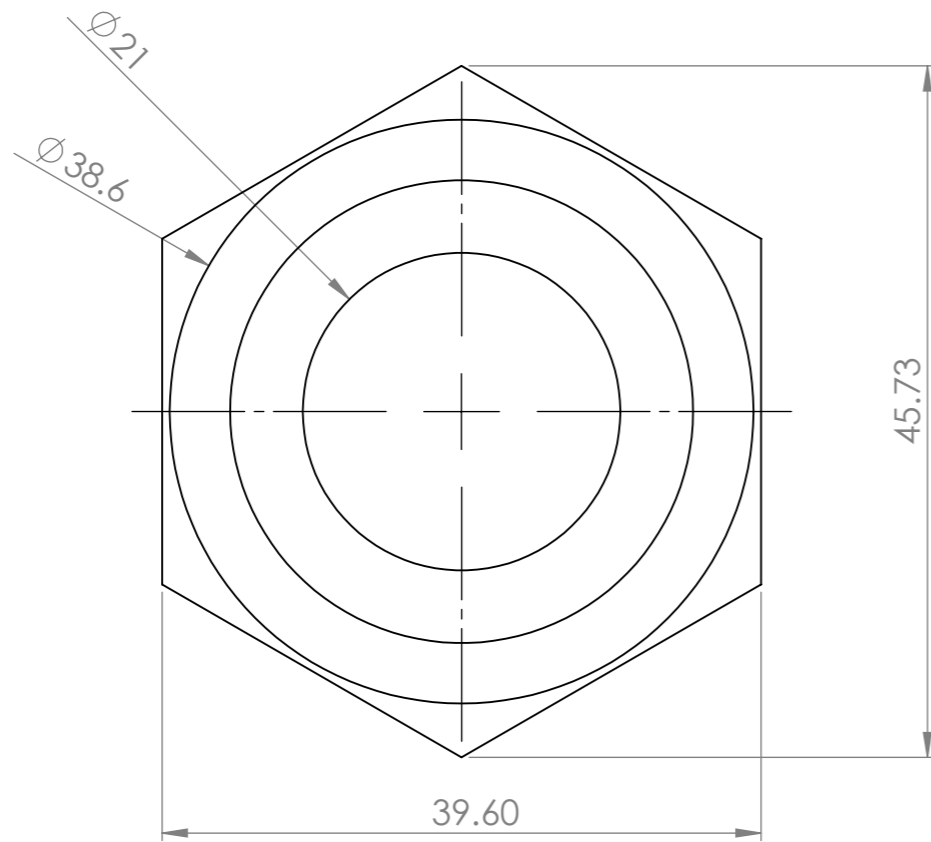

NOTES:

1.1 PLEASE ADD DETAIL OF THREAD DESIGN OR QUOTE RELIVENT SECTION IN USER MANUAL

1.2 PLEASE ADD DETAIL OF VAPOR SMOOTH PROCEDURE OR QUOTE RELIVENT SECTION IN USER MANUAL

UNLESS OTHERWISE SPECIFIED: DIMENSIONS ARE IN MILLIMETERS SURFACE FINISH: TOLERANCES: LINEAR: ANGULAR:			FINISH: <b>SEE NOTE 1.2</b>		DEBURR AND BREAK SHARP EDGES		DO NOT SCALE DRAWING		REVISION : A				
DRAWN Tom van der Vaart			SIGNATURE		DATE 29-05-18		TITLE: <b>SLEEVE 20.5</b>						
CHK'D			APPV'D		MFG		Q.A		MATERIAL: <b>PET</b>		DWG NO. <b>006</b>		A3
WEIGHT:			SCALE:2:1		SHEET 6 OF 6								